


FLOOR PLAN OPTION A

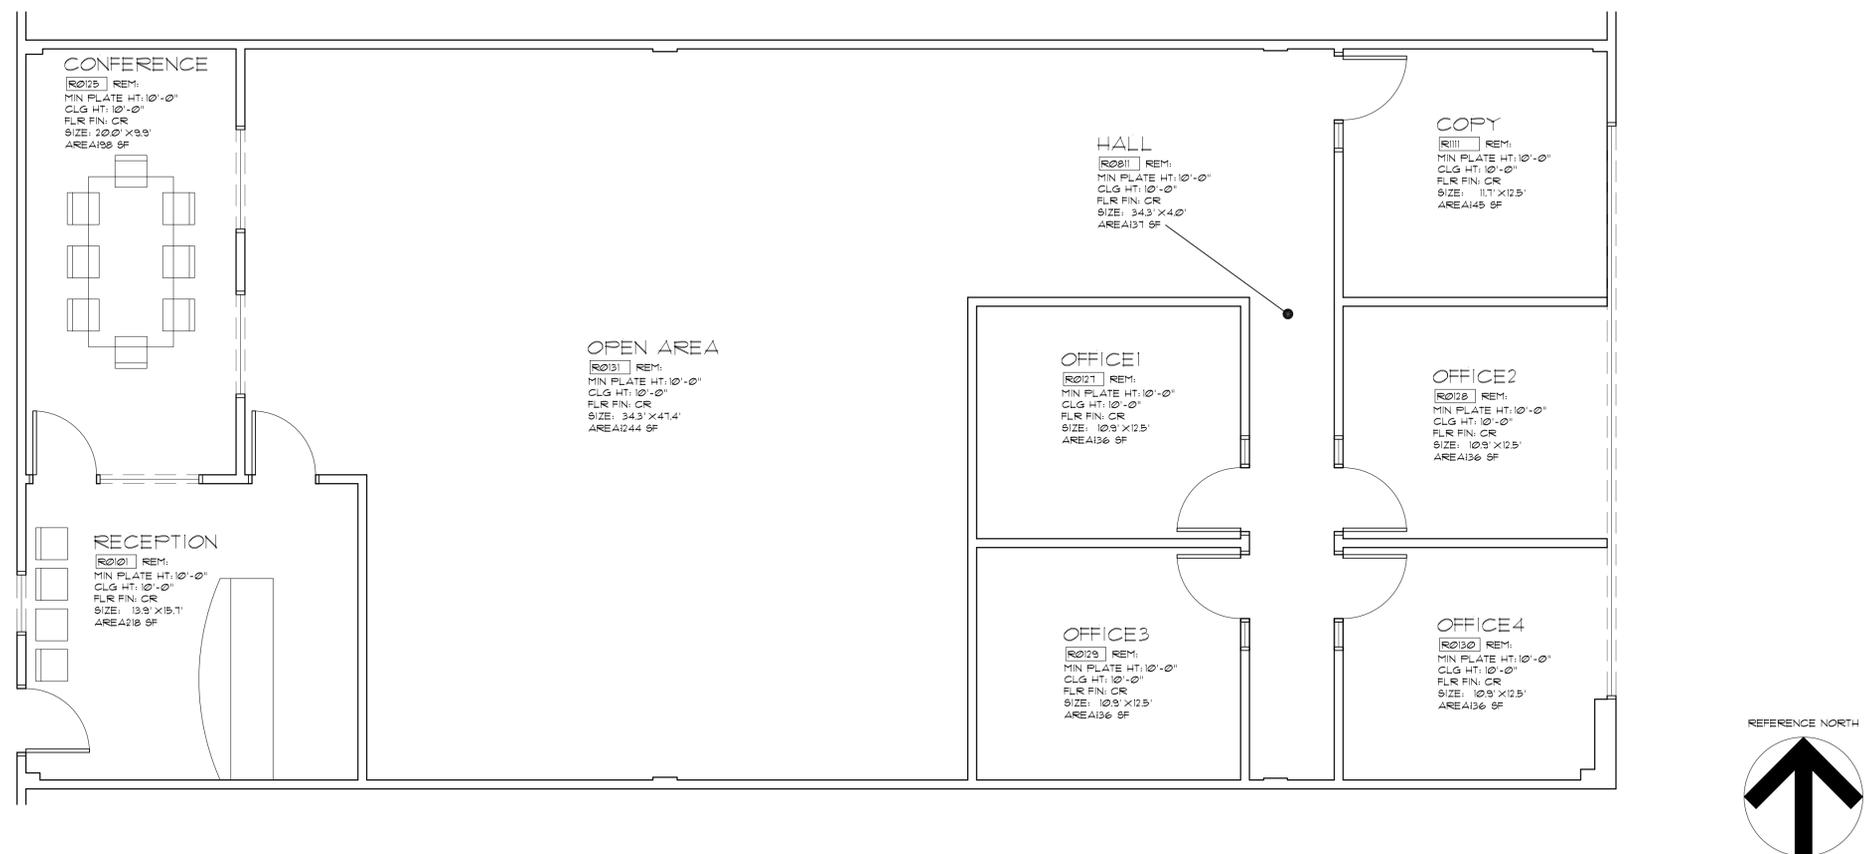

FLOOR PLAN OPTION B

PROJECT ADDRESS:

9381 E. STOCKTON BLVD., SUITE 114
ELK GROVE, CA 95624

These drawings are instruments of service and are the property of Sacramento Design Group. All design information contained in these drawings are for use on the specified project and shall not be used otherwise without the expressed written permission of Sacramento Design Group.

A.P.N. 116-0260-017

Project Owner:
GERALD H. FRANK
PO BOX 1164
SACRAMENTO, CA 95666
PHONE (415) 331-1355

SACRAMENTO DESIGN GROUP
11230 GOLD EXPRESS DR., SUITE 310 GOLD RIVER, CA, 95610
PHONE: (811) 581-0866 FAX (916) 384-0015
www.SacramentoDesignGroup.com

TITLES:


FLOOR PLANS

CONST MODIFICATION 02
CONST MODIFICATION 01
APPROVED PERMIT SET
PLAN CHECK PC03
PLAN CHECK PC02
PLAN CHECK PC01
CONSTRUCTION DOCUMENTS
DESIGN DEVELOPMENT
SCHEMATIC DESIGN 2009.02.20

SHEET:

A1.11

SHEET: 1 OF 2 SHEETS

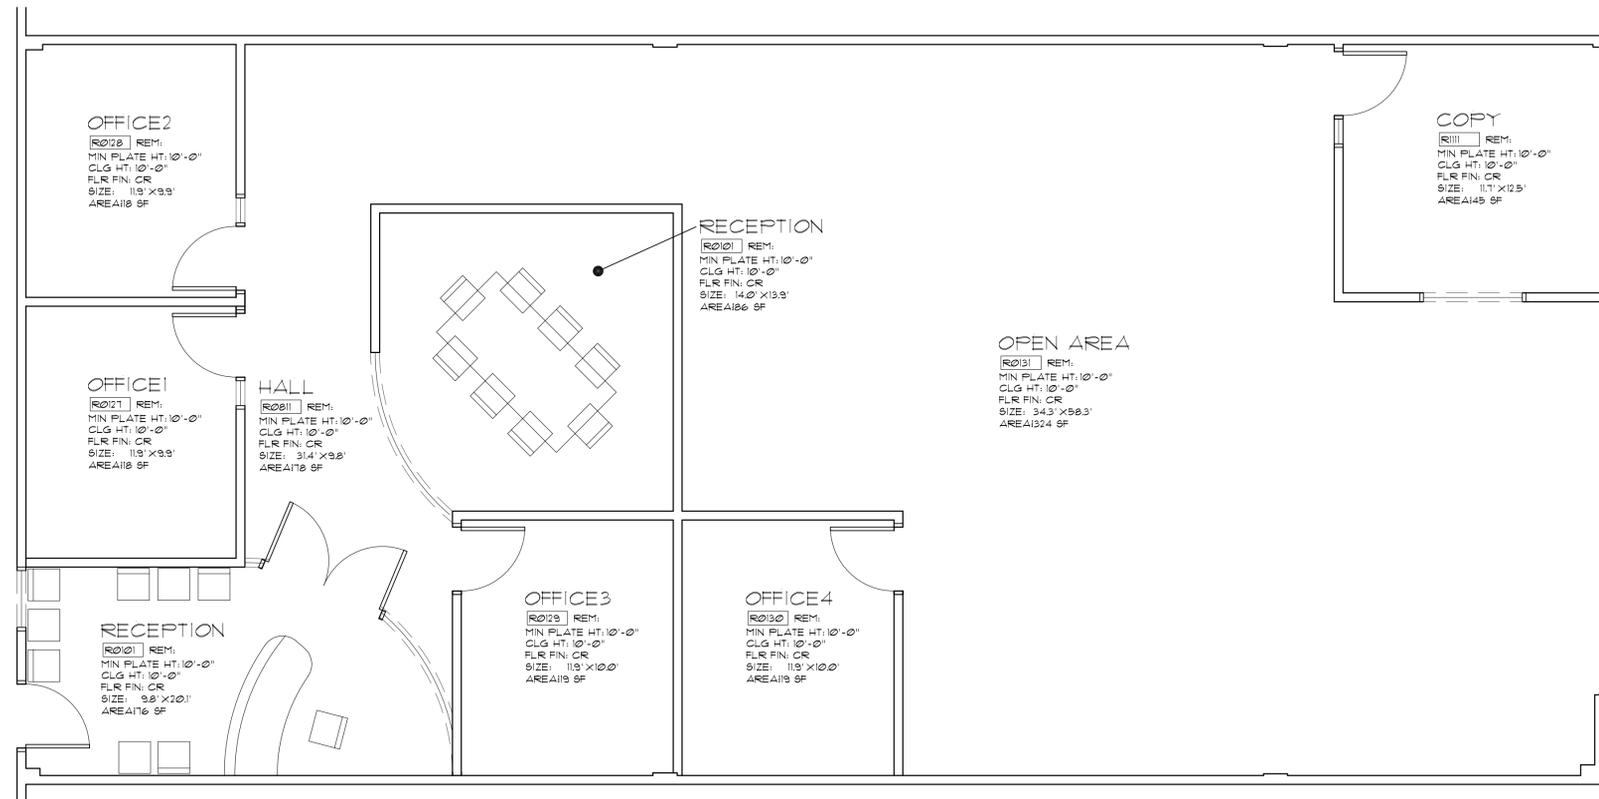

FLOOR PLAN OPTION C



PROJECT ADDRESS:

9381 E. STOCKTON BLVD., SUITE 114
ELK GROVE, CA 95624

These drawings are instruments of service and are the property of Sacramento Design Group. All design information contained in these drawings are for use on the specified project and shall not be used otherwise without the expressed written permission of Sacramento Design Group.

A.P.N. 116-0260-017

Project Owner:
GERALD H. FRANK
PO BOX 1164
SACRAMENTO, CA 95866
PHONE (415) 331-1355

SACRAMENTO DESIGN GROUP
11230 GOLD EXPRESS DR., SUITE 310 GOLD RIVER, CA, 95670
PHONE: (811) 581-0866 FAX (916) 384-0015
www.SacramentoDesignGroup.com

TITLES:

FLOOR PLANS

CONST MODIFICATION 02
CONST MODIFICATION 01
APPROVED PERMIT SET
PLAN CHECK PC03
PLAN CHECK PC02
PLAN CHECK PC01
CONSTRUCTION DOCUMENTS
DESIGN DEVELOPMENT
SCHEMATIC DESIGN 2009.02.10

SHEET:

A1.21

SHEET: 2 OF 2 SHEETS