
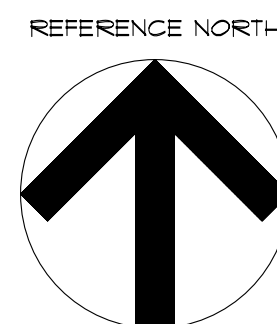


DEMOLITION PLAN

SCALE: 0 1' 2' 4' 8' 1

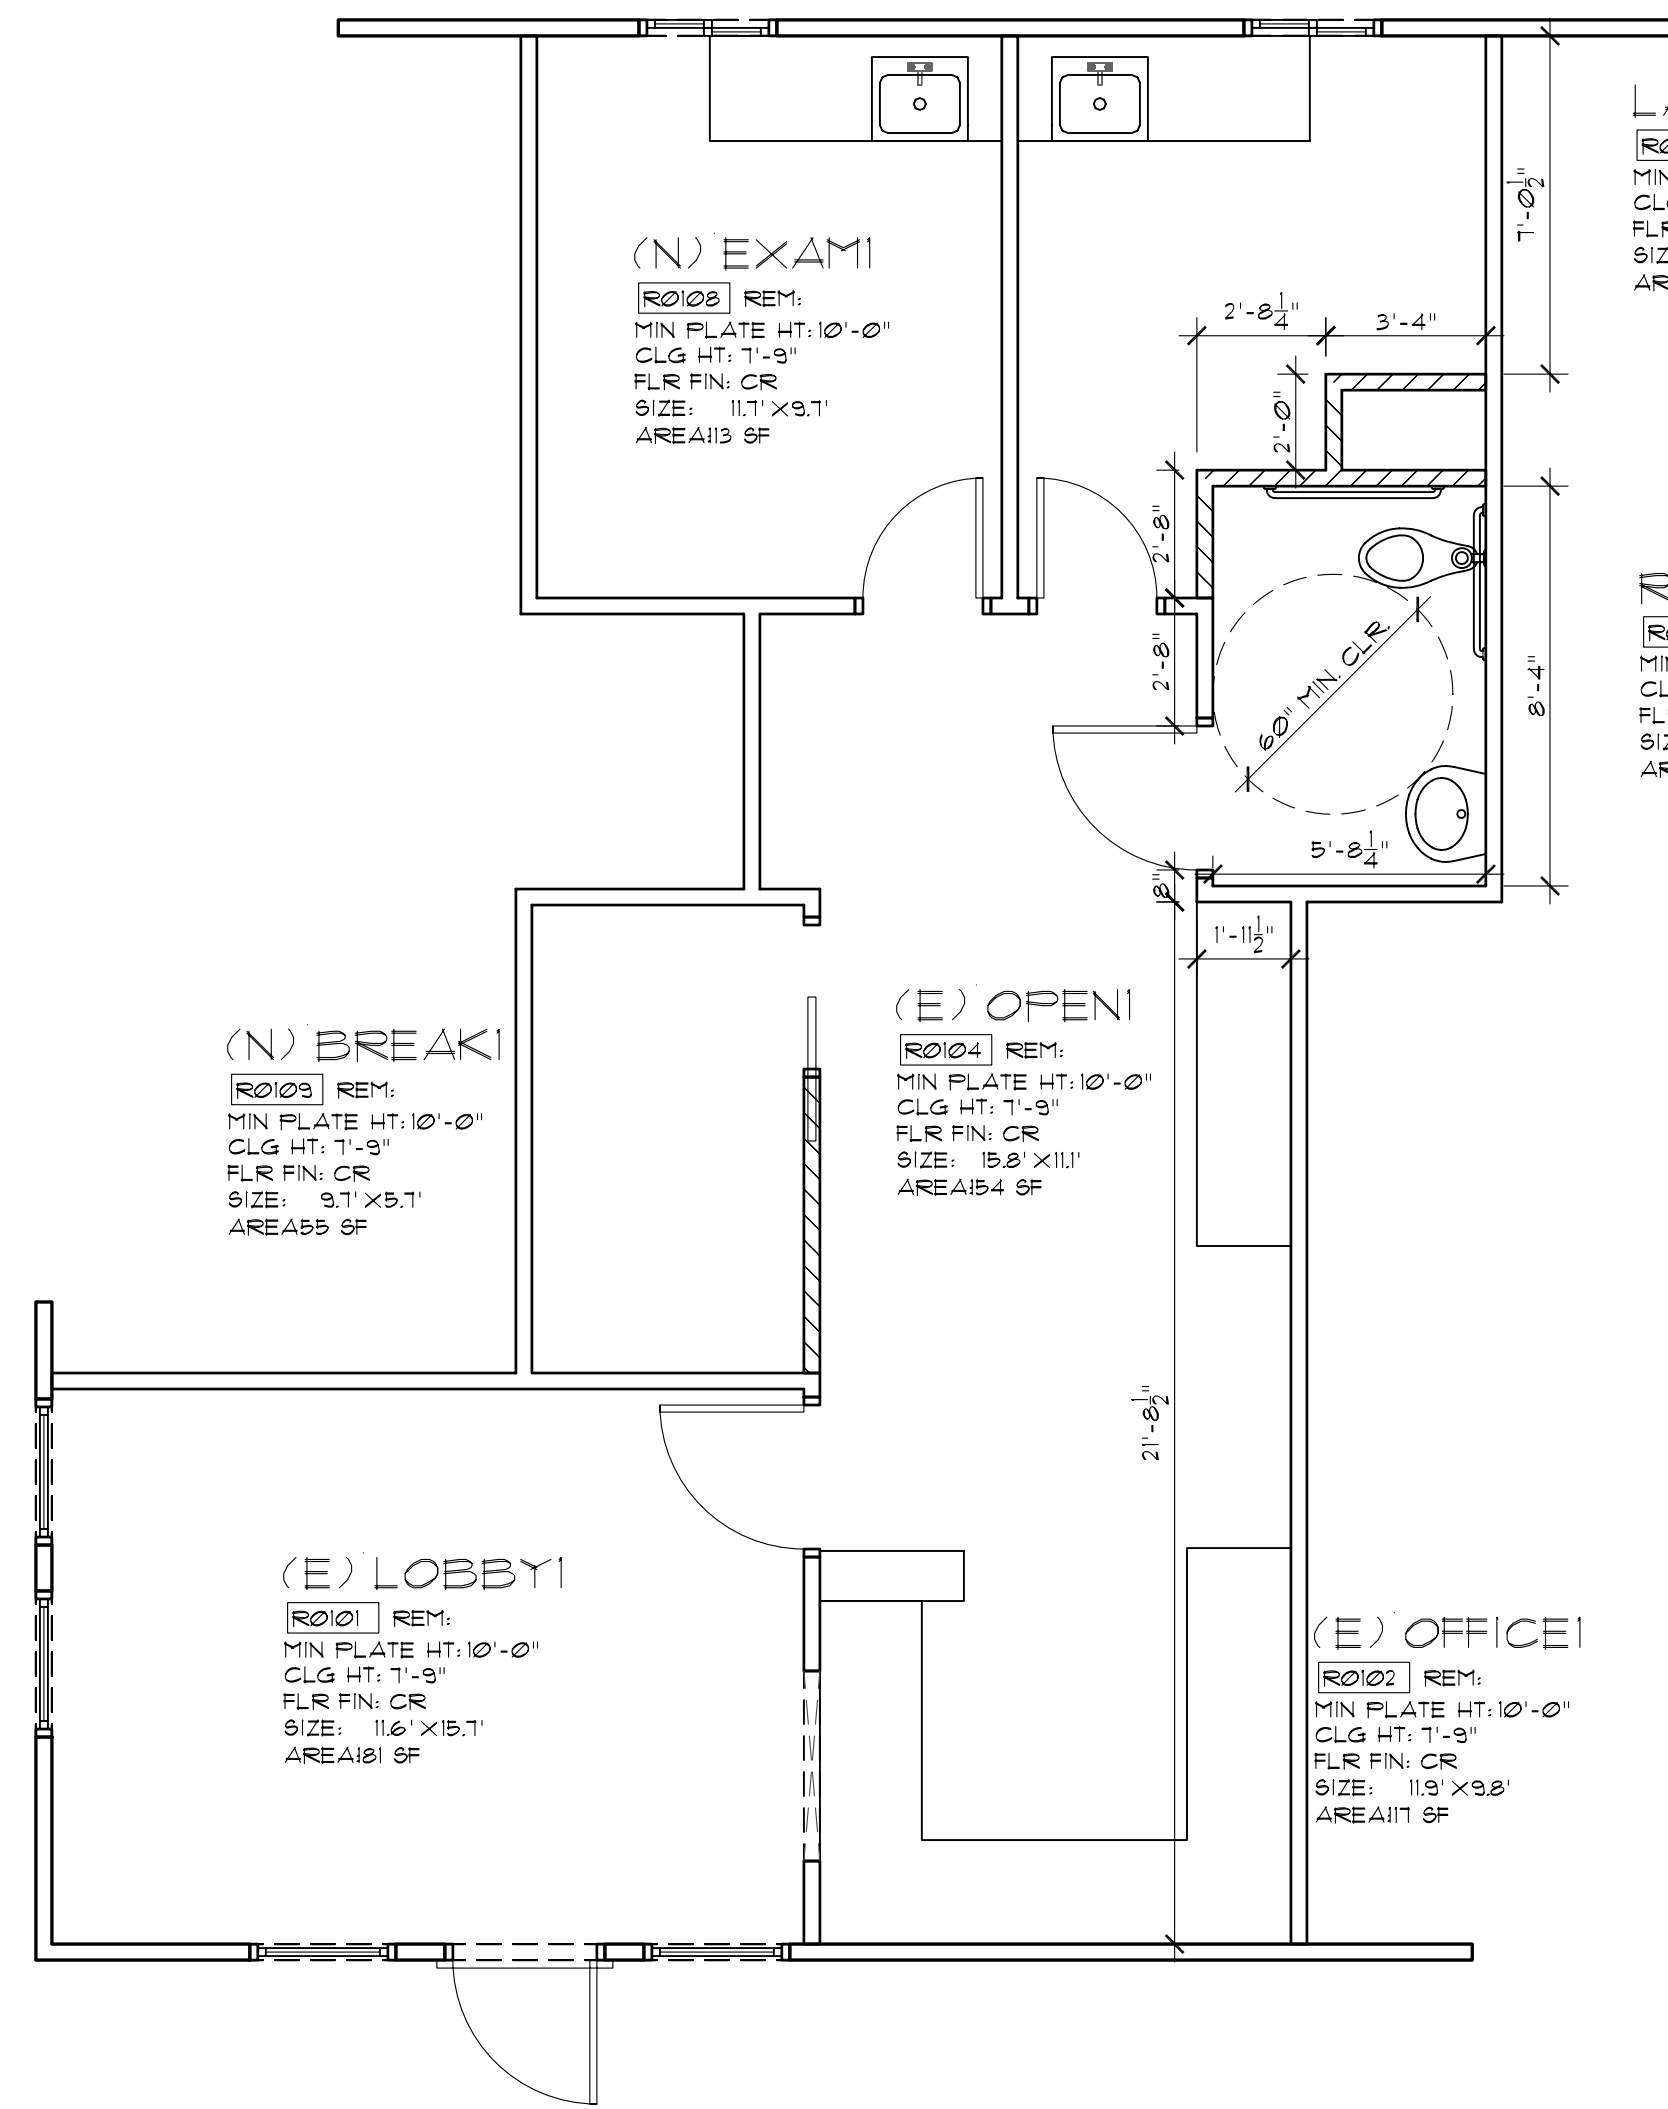

FLOOR PLAN

SCALE: 0 1' 2' 4' 8' 2

LEGEND: DEMOLITION PLAN

FORCH	ROOM NAME, ROOM FINISH NUMBER, REMARKS, MINIMUM PLATE HEIGHT, CEILING HEIGHT, FLOOR FINISH, ROOM SIZE AND NET AREA: SEE FINISH SCHEDULE SHEETS
06100WEE04	EXISTING EXTERIOR WALL CONSTRUCTION: 2X4 D.F. STUDS @ 16" O.C. WITH GYP BRD INSIDE. PATCH AND REPAIR ANY DEMOLITION WORK (FINISH AS SPECIFIED ON FINISH SCHEDULE)
06100WED04	EXISTING INTERIOR WALL CONSTRUCTION: 2X4 D.F. STUDS @ 16" O.C. WITH GYP BRD EACH SIDE. PATCH AND REPAIR ANY DEMOLITION WORK (FINISH AS SPECIFIED ON FINISH SCHEDULE)
06100WEE00	EXISTING EXTERIOR WALL DEMOLITION: DEMO AS SHOWN. CONTRACTOR TO VERIFY REQUIRED DEMO EXTENTS BEFORE BEGINNING WORK. PATCH AND REPAIR AFFECTED AREAS TO REMAIN (FINISH AS SPECIFIED ON FINISH SCHEDULE)
06100WED00	EXISTING INTERIOR WALL DEMOLITION: DEMO AS SHOWN. CONTRACTOR TO VERIFY REQUIRED DEMO EXTENTS BEFORE BEGINNING WORK. PATCH AND REPAIR AFFECTED AREAS TO REMAIN (FINISH AS SPECIFIED ON FINISH SCHEDULE)
06100DED00	EXISTING DOOR DEMOLITION: REMOVE AS SHOWN. CONTRACTOR TO VERIFY REQUIRED DEMO EXTENTS BEFORE BEGINNING WORK. PATCH AND REPAIR AFFECTED AREAS TO REMAIN (FINISH AS SPECIFIED ON FINISH SCHEDULE)
06100WED00	EXISTING WINDOW DEMOLITION: REMOVE AS SHOWN. CONTRACTOR TO VERIFY REQUIRED DEMO EXTENTS BEFORE BEGINNING WORK. PATCH AND REPAIR AFFECTED AREAS TO REMAIN (FINISH AS SPECIFIED ON FINISH SCHEDULE)

LEGEND: FLOOR PLAN

FORCH	ROOM NAME, ROOM FINISH NUMBER, REMARKS, MINIMUM PLATE HEIGHT, CEILING HEIGHT, FLOOR FINISH, ROOM SIZE AND NET AREA: SEE FINISH SCHEDULE SHEETS
06100WEE04	EXISTING EXTERIOR WALL CONSTRUCTION: 2X4 D.F. STUDS @ 16" O.C. WITH GYP BRD INSIDE. PATCH AND REPAIR ANY DEMOLITION WORK (FINISH AS SPECIFIED ON FINISH SCHEDULE)
06100WED04	EXISTING INTERIOR WALL CONSTRUCTION: 2X4 D.F. STUDS @ 16" O.C. WITH GYP BRD EACH SIDE. PATCH AND REPAIR ANY DEMOLITION WORK (FINISH AS SPECIFIED ON FINISH SCHEDULE)
06100WEE04	NEW EXTERIOR WALL CONSTRUCTION - 2X4 D.F. STUDS @ 16" O.C. WITH 1/2" THICK GYP BRD (FINISH AS SPECIFIED ON FINISH SCHEDULE) @ INTERIOR SIDE AND PLYWOOD SHEATHING @ EXTERIOR SIDE. 2 LAYERS 5/8" FELT AND EXTERIOR FINISH. INSULATE TO R-13 BATT (TYP) - SEE SHEAR PANEL SCHEDULE FOR LOCATION AND TYPE OF ADDITIONAL SHEAR PANEL REQUIREMENTS AND SEE EXTERIOR ELEVATIONS FOR LOCATION AND TYPE OF EXTERIOR FINISH.
06100WED04	NEW INTERIOR WALL CONSTRUCTION: 2X4 D.F. STUDS @ 16" O.C. WITH 1/2" THICK GYP BRD EACH SIDE (FINISH AS SPECIFIED ON FINISH SCHEDULE) INSULATE TO R-13 BATT (TYP) - SEE SHEAR PANEL SCHEDULE FOR LOCATION AND TYPE OF SHEAR PANELS REQUIRED.

These drawings are instruments of service and are the property of Sacramento Design Group. All design information contained in these drawings are for use on the specified project and shall not be used otherwise without the expressed written permission of Sacramento Design Group.

A.P.N. 116-0260-017

Project Owner:

QUEST DIAGNOSTICS
635 ANDERSON RD.
DAVIS, CA 95616
APN: 094-253-10-1

SACRAMENTO DESIGN GROUP
11230 GOLD EXPRESS DR., SUITE 310 GOLD RIVER, CA, 95610
PHONE: (811) 581-0866 FAX (916) 384-0015
www.SacramentoDesignGroup.com

TITLES:

FLOOR PLAN

CONST MODIFICATION 02
CONST MODIFICATION 01
APPROVED PERMIT SET
PLAN CHECK PC03
PLAN CHECK PC02
PLAN CHECK PC01
CONSTRUCTION DOCUMENTS
DESIGN DEVELOPMENT
SCHEMATIC DESIGN 1009.04.03

SHEET:

A3.11
SHEET: OF 11 SHEETS